


Our Room with a View, at Confederation Homestead

South View

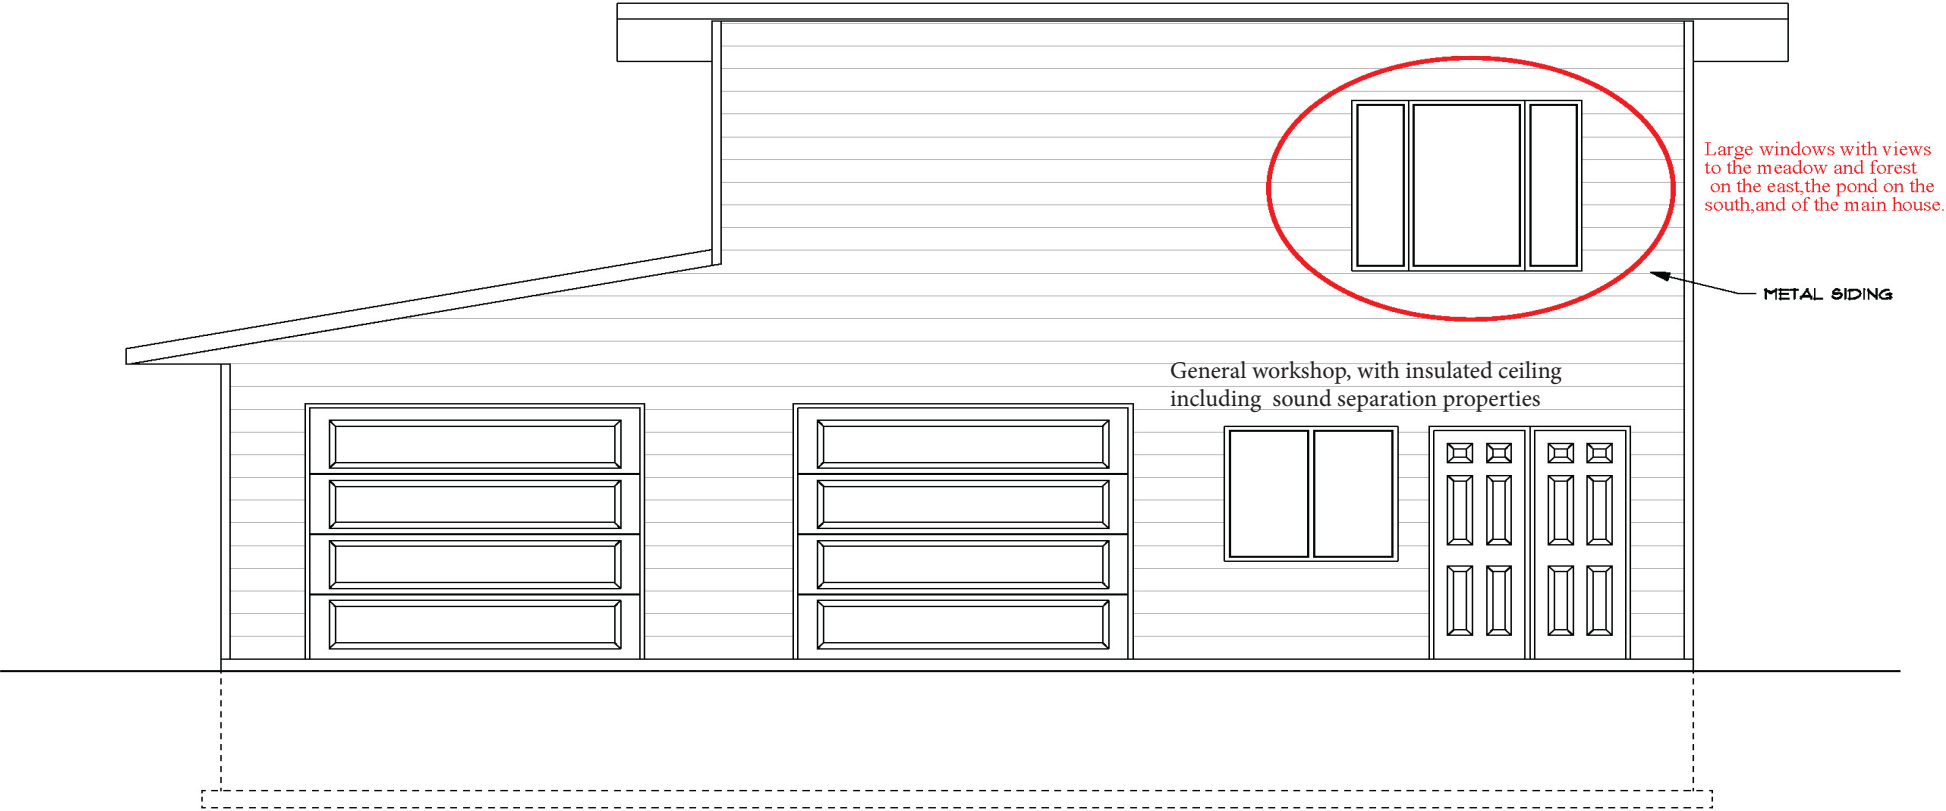


1  
A3


FRONT ELEVATION

SCALE= 1/4" = 1'-0"


# Our Room with a View, Suite layout

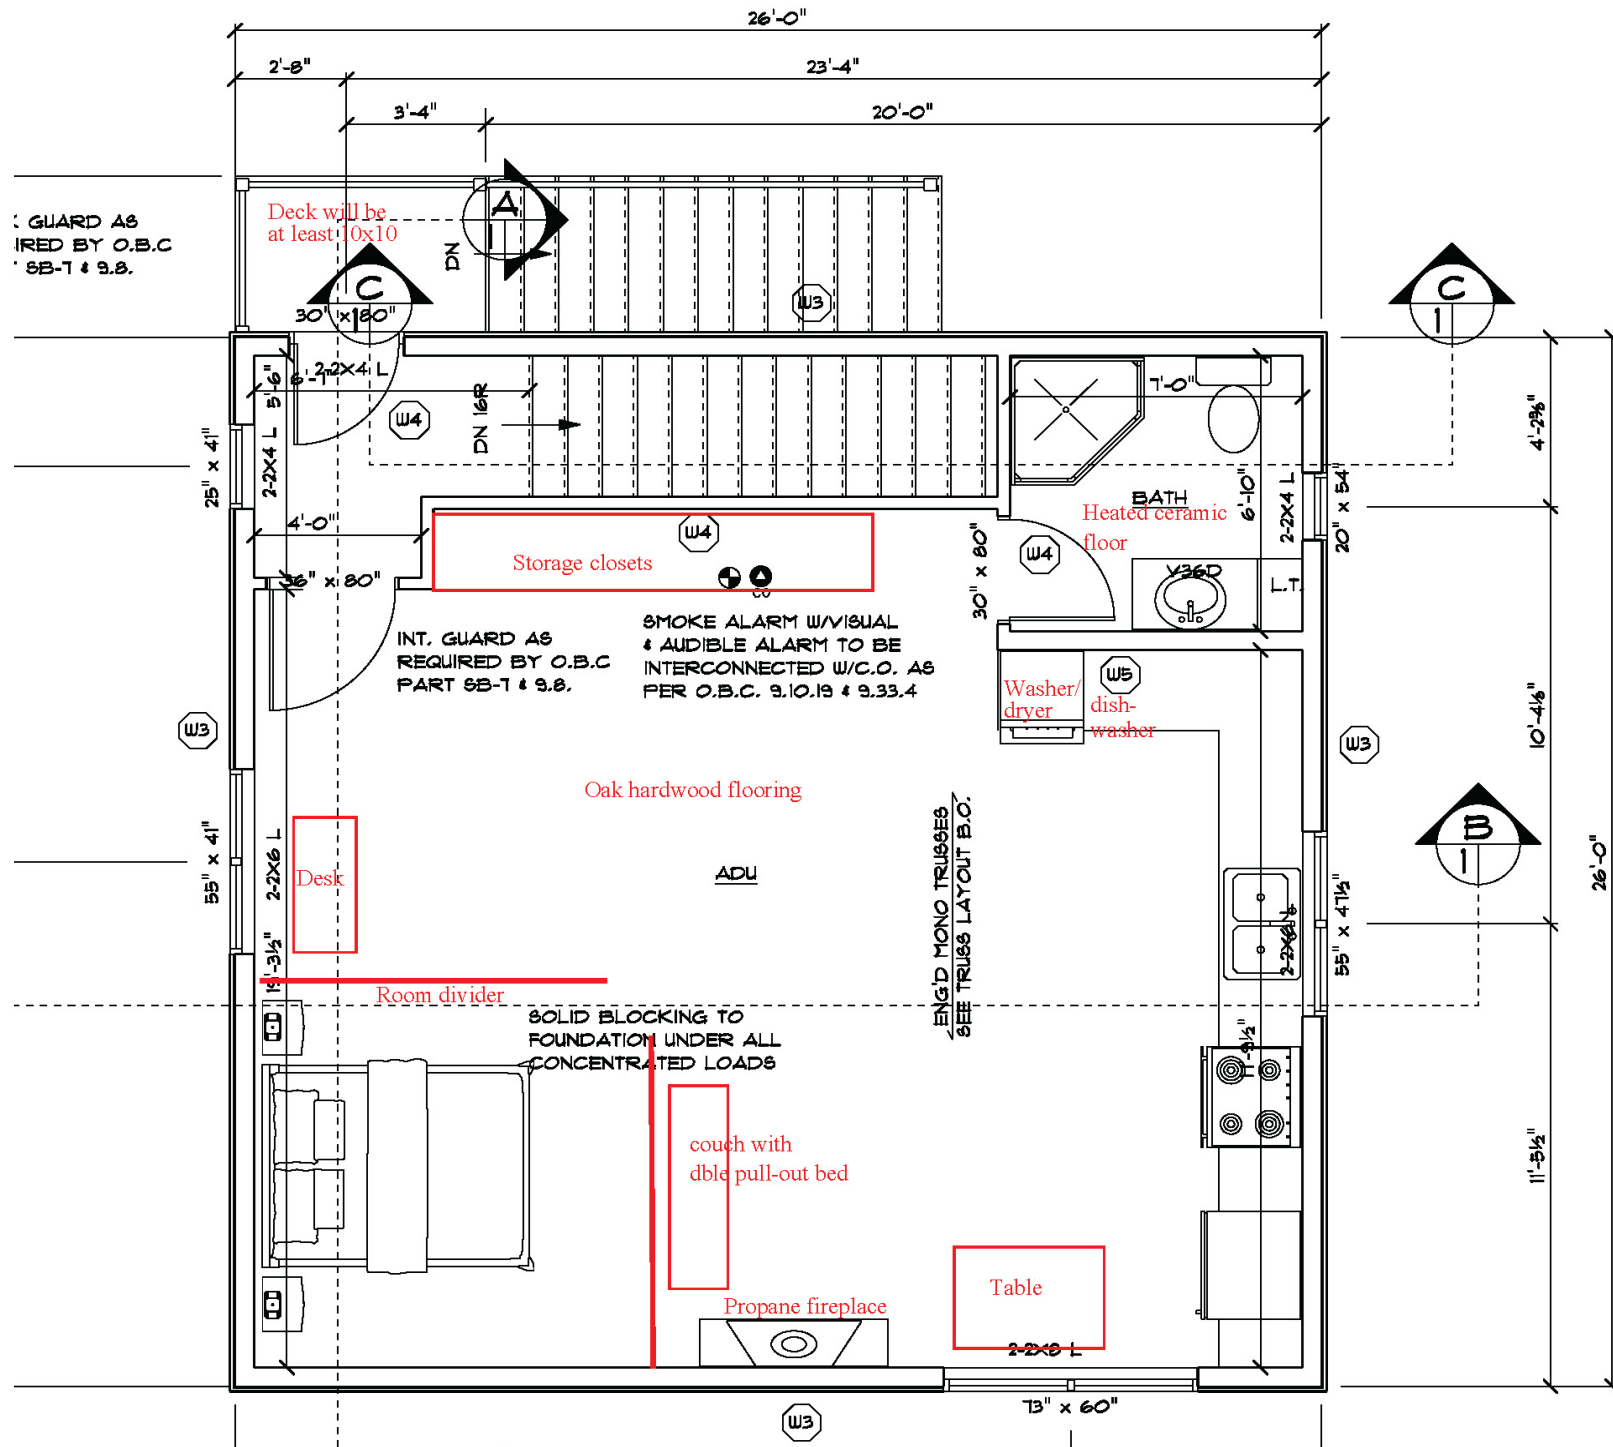

East View

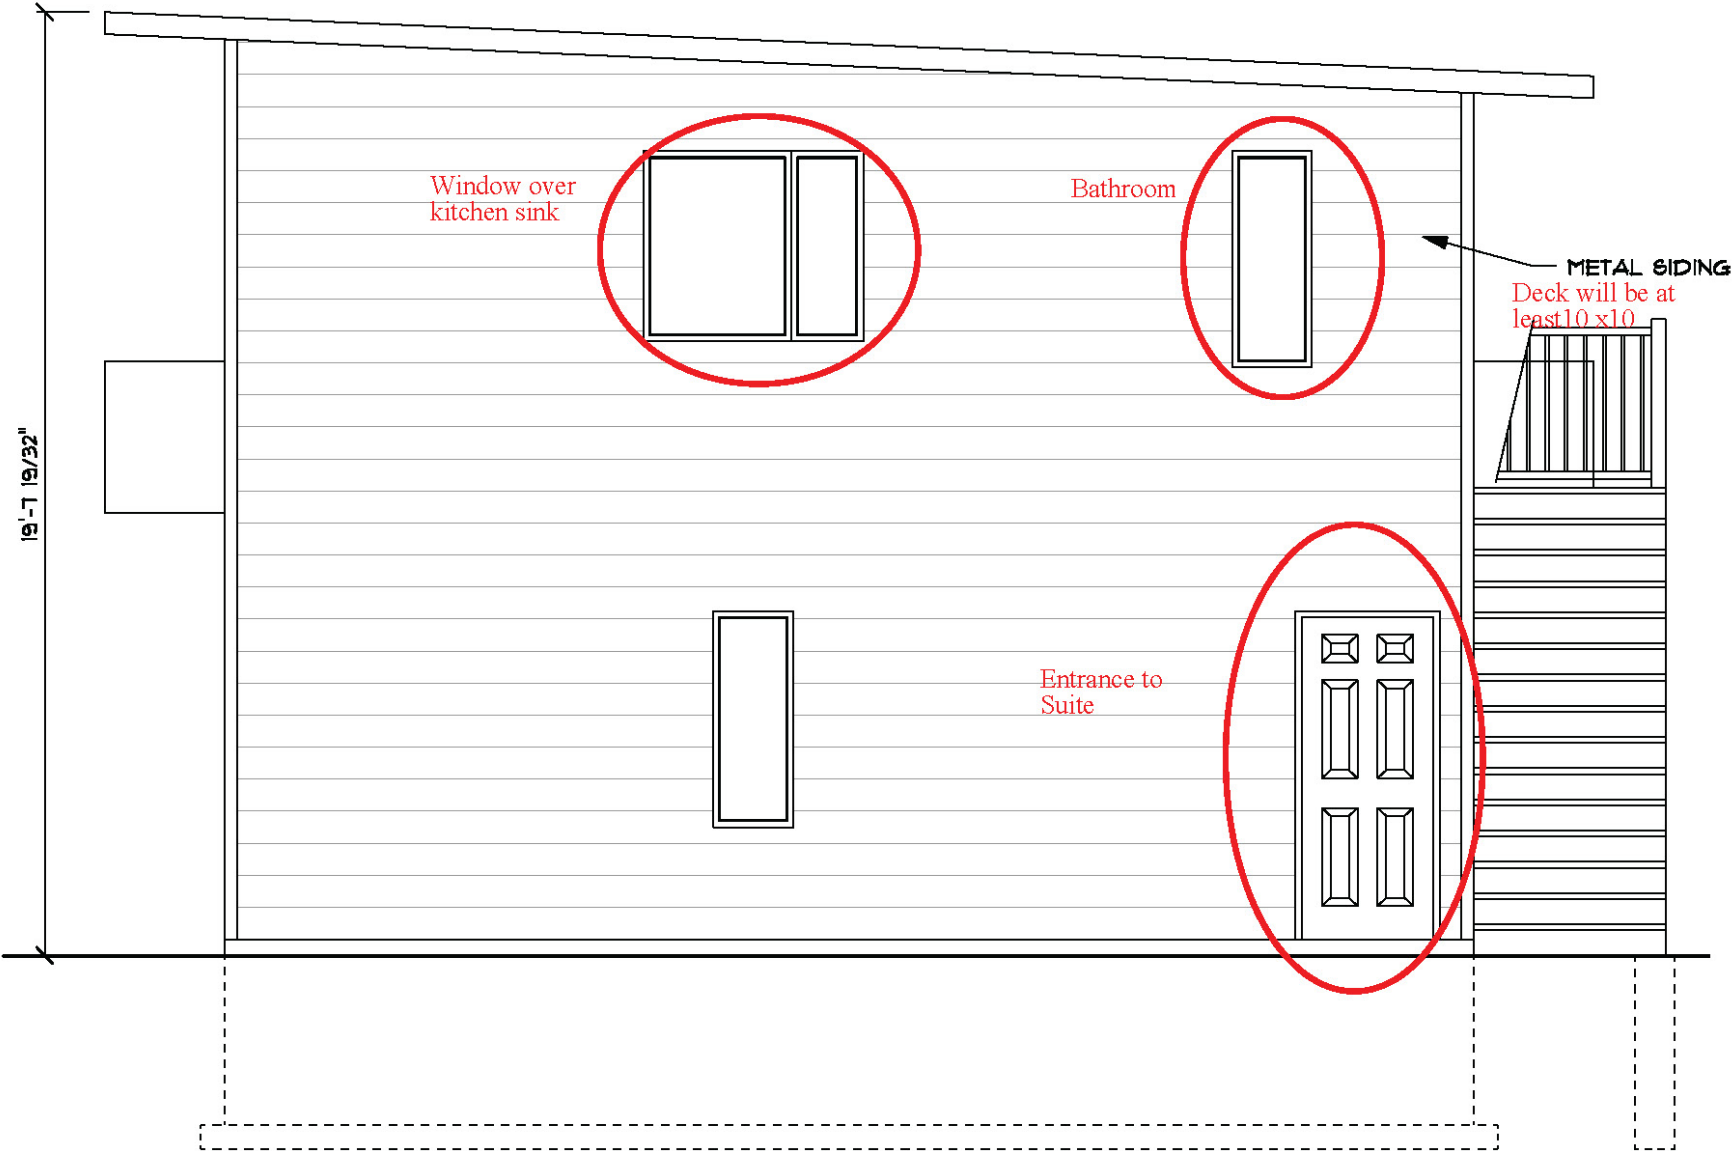

# North View

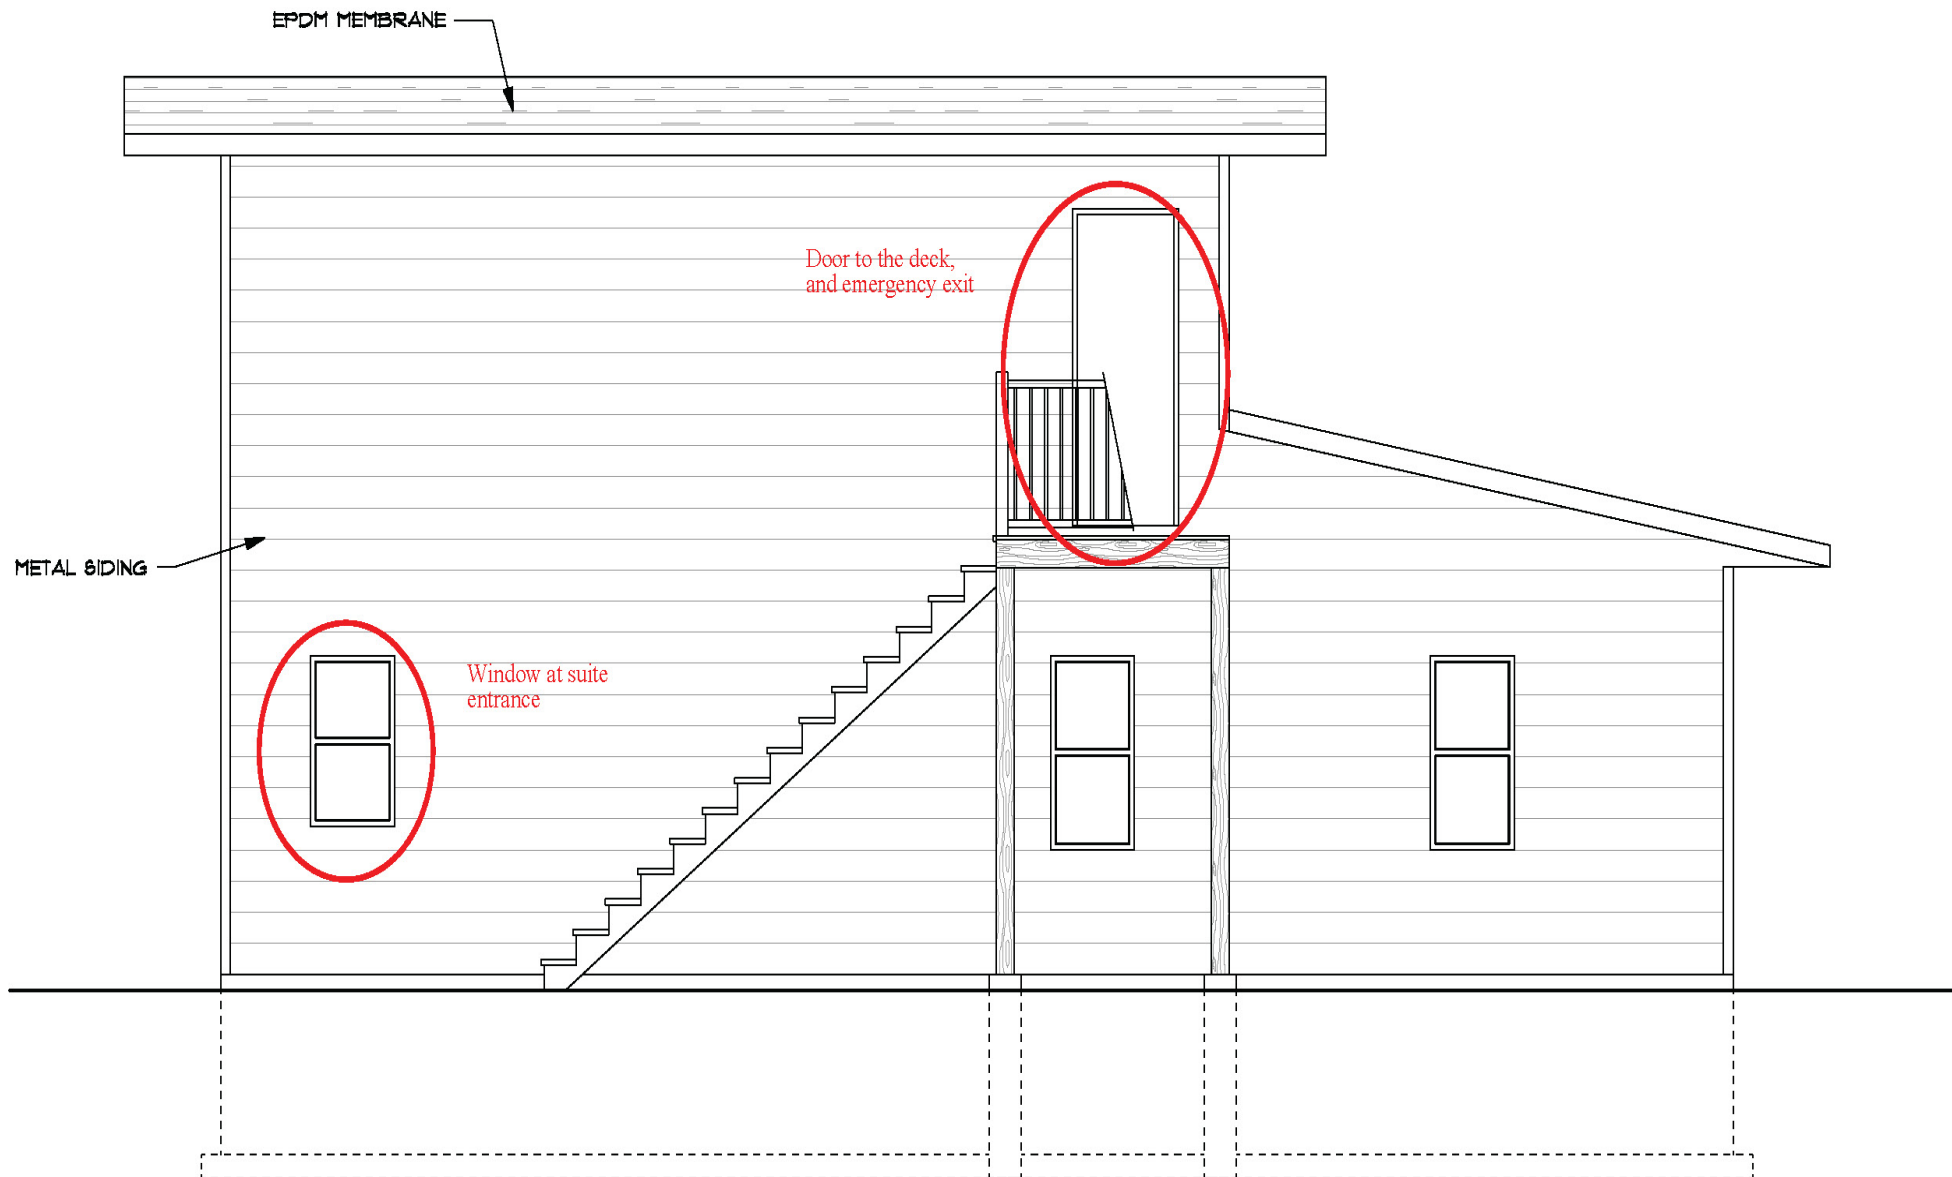

# West View

